





Rendered Aerial View of model



Rendered Interior View of model to give an impression of view

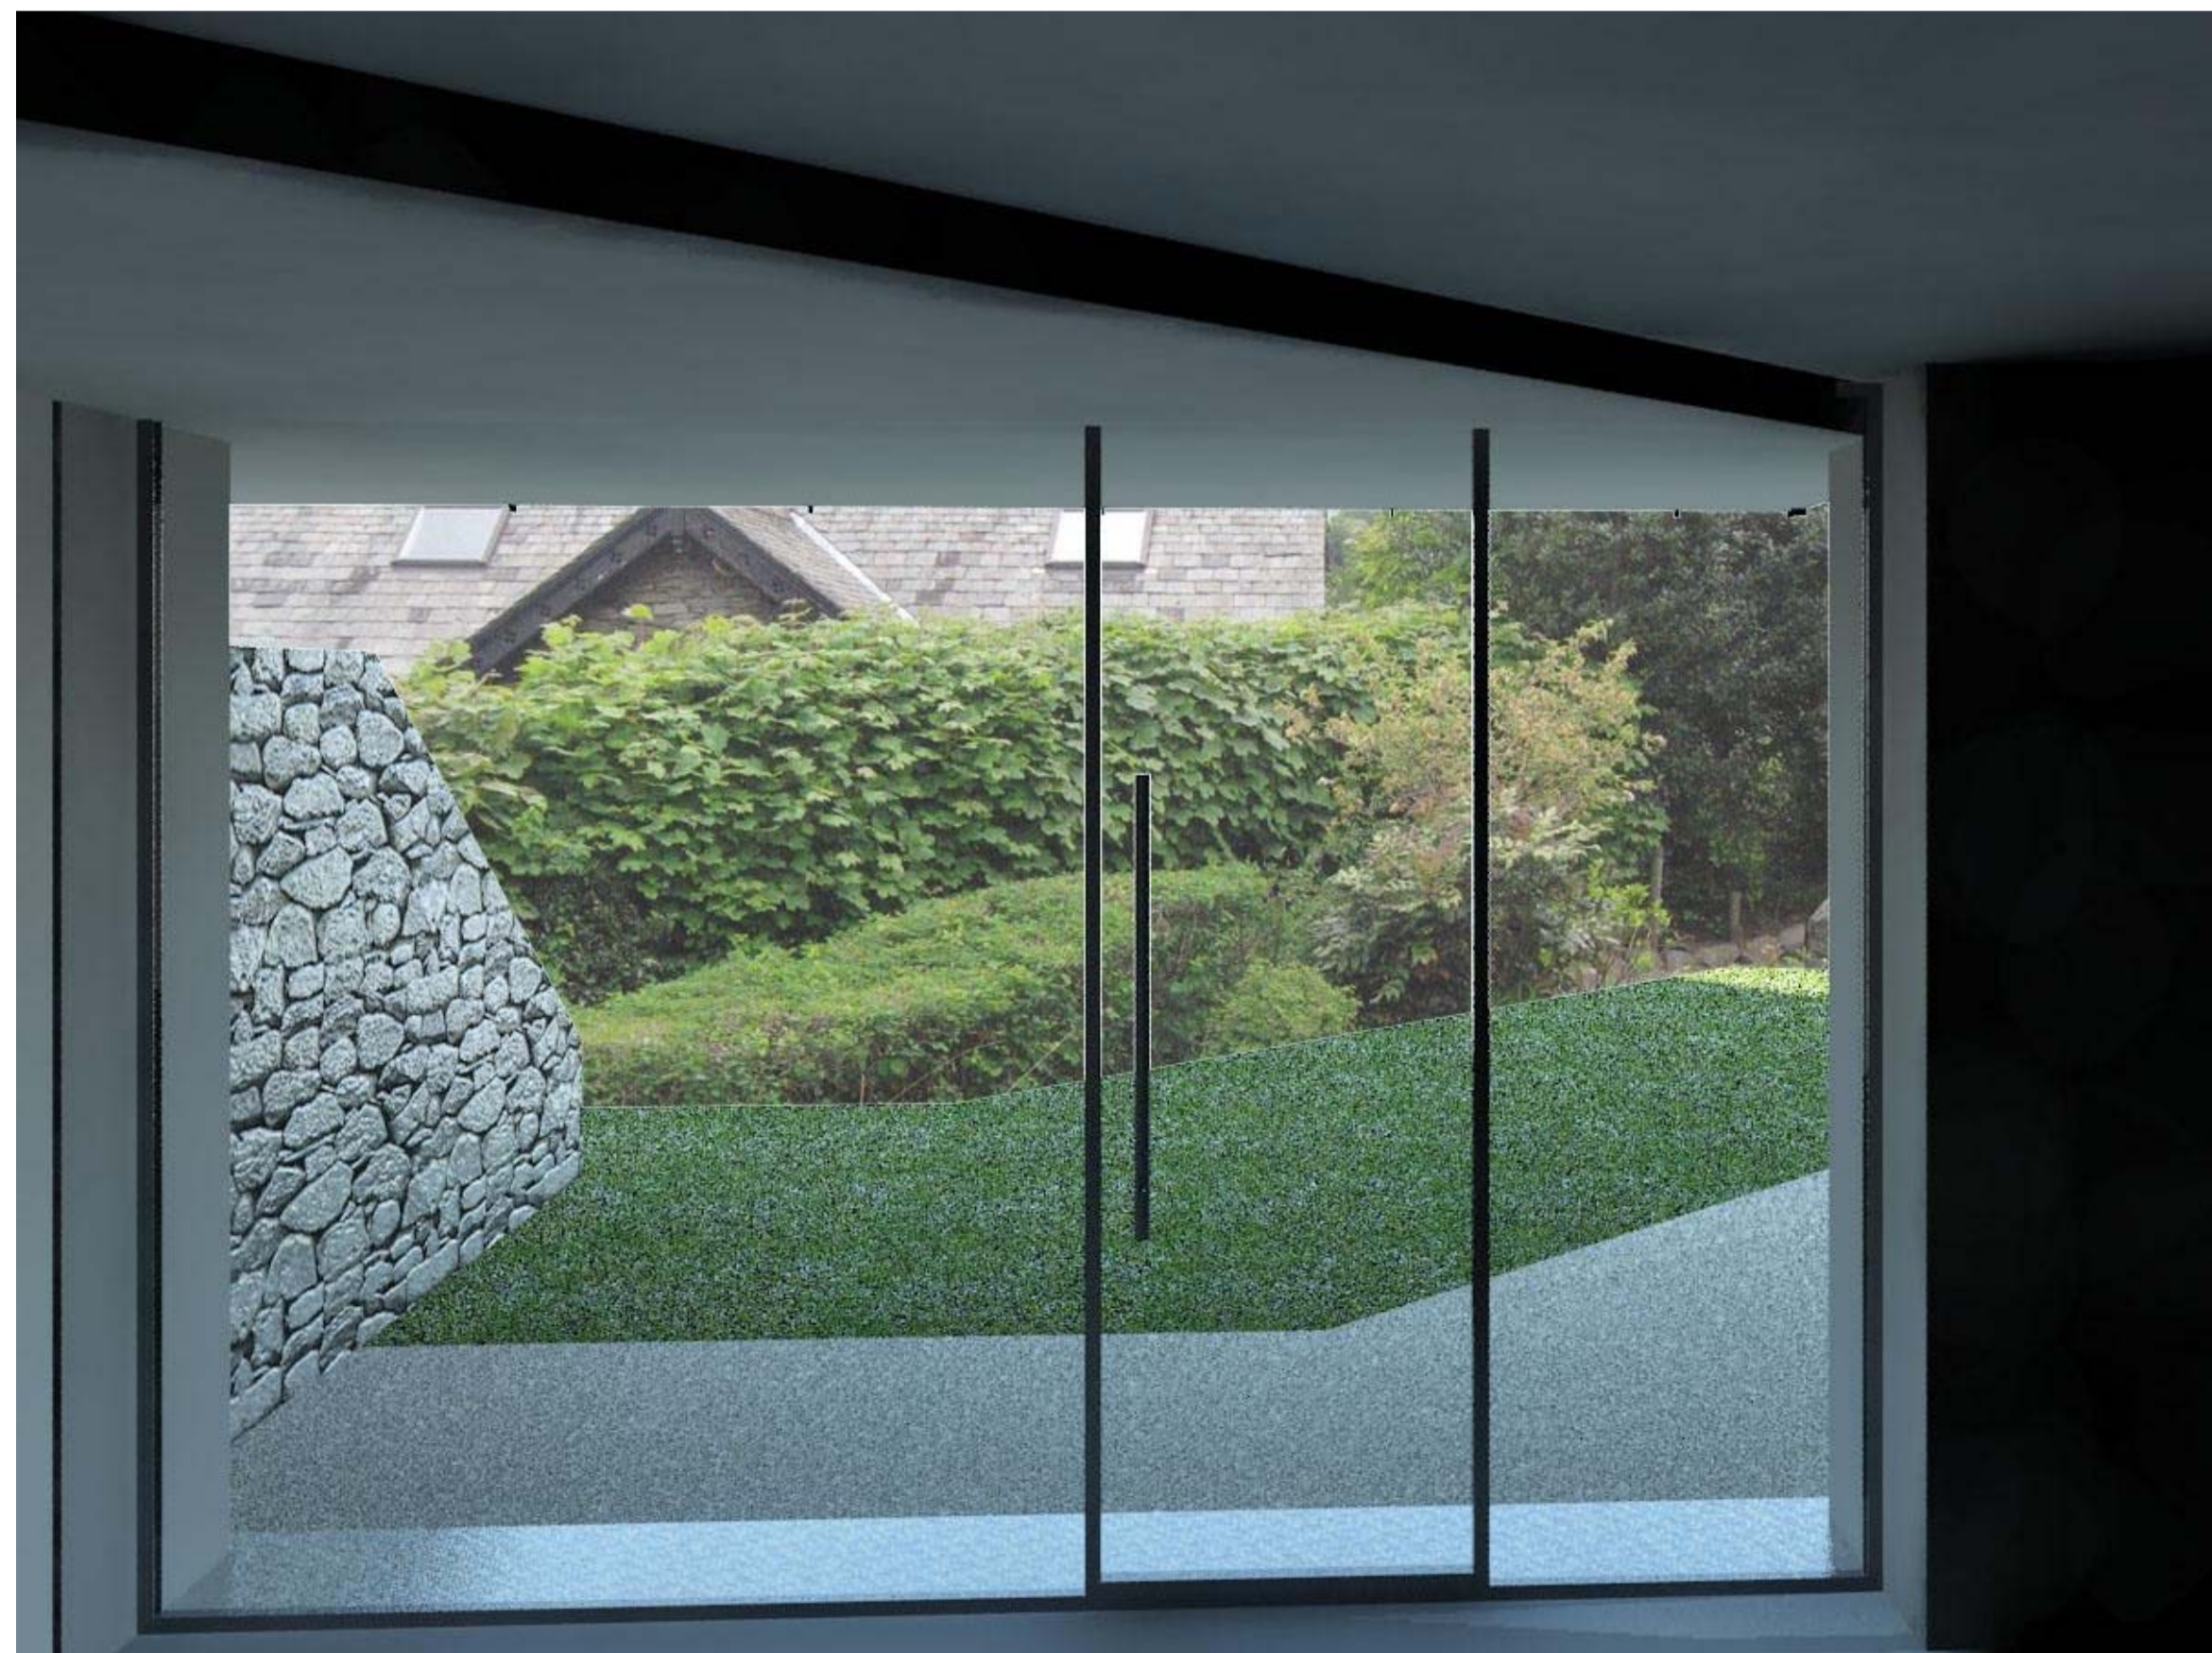

Rendered Interior View of model to give an impression of view

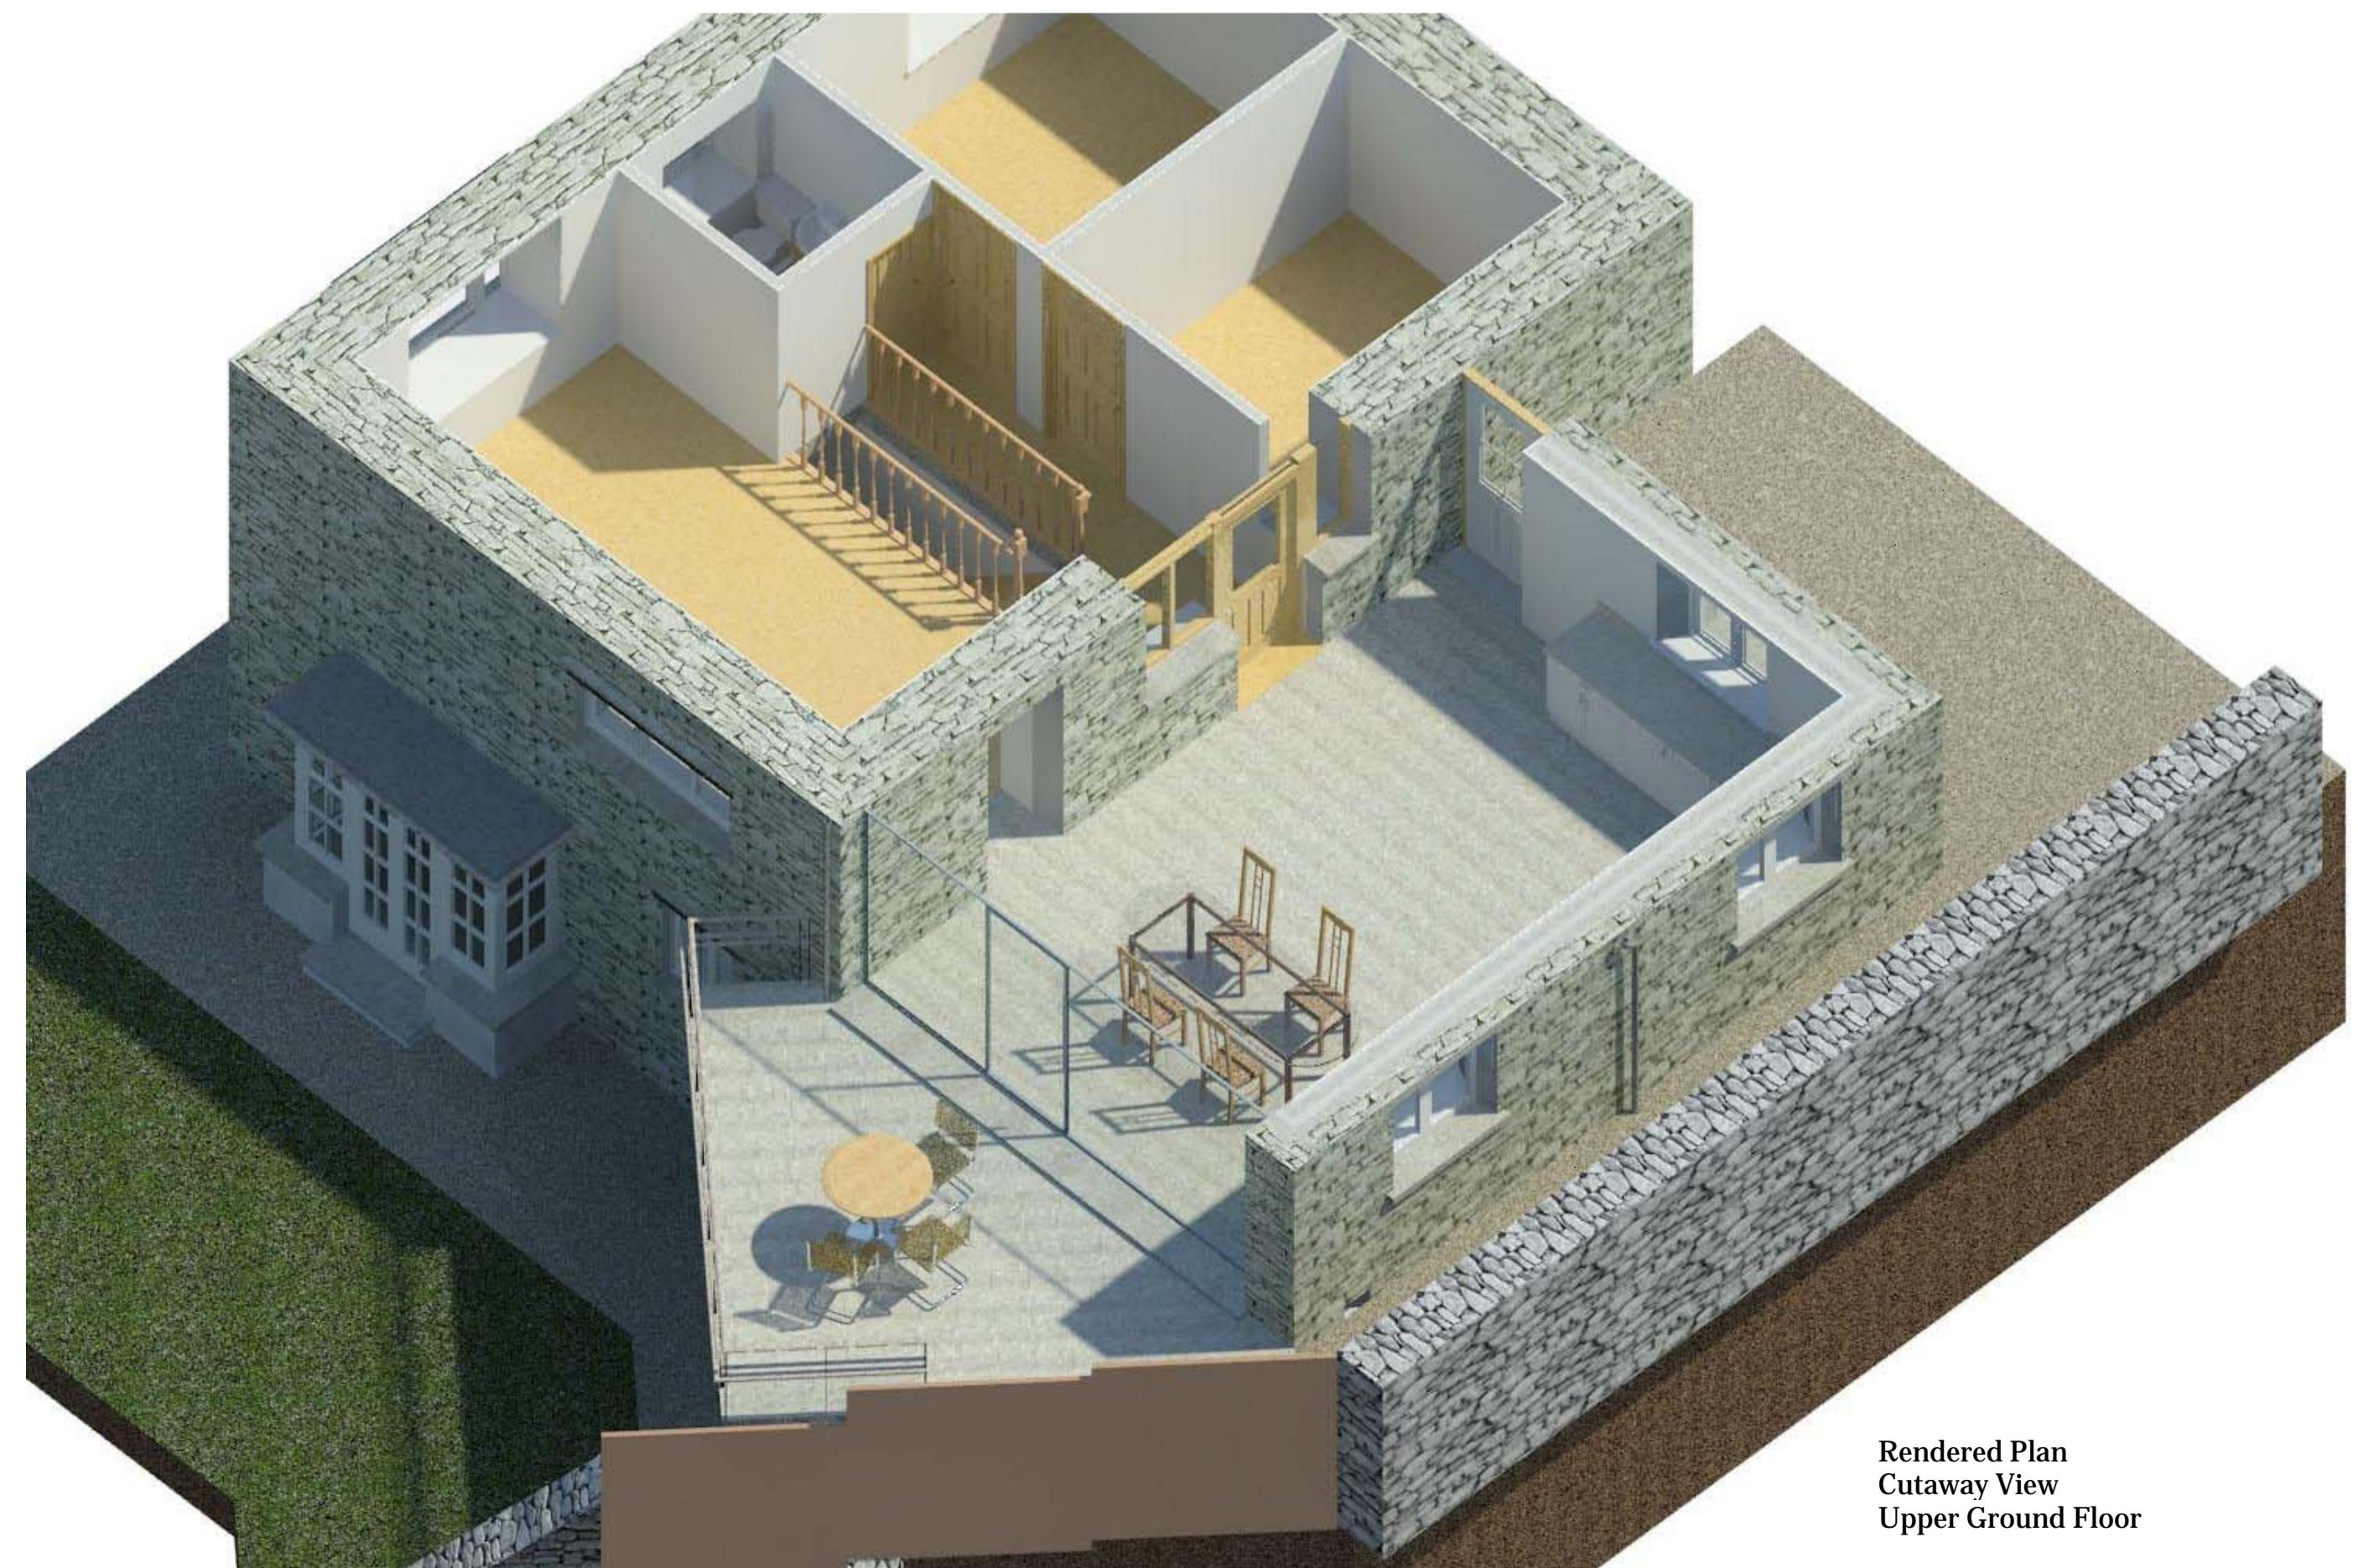

Rendered Plan
Cutaway View
Upper Ground Floor

05/08/2008 23:05:24

CDM 2007

Revisions

Client
PP & BL

Project Title
Gale Howe Barn
Ambleside LA22 0BJ

Drawing Title
Model Views

Project no. 2005-1029

Date Issued 5th August 2008

Drawn by wjs



ARCHITECTURE LTD
Chartered Architect
Cluan, Rydal Road, Ambleside
LA22 9BA

015394 34489
william@wsarchitecture.ltd.uk

Drwg No: / A102

Scale